
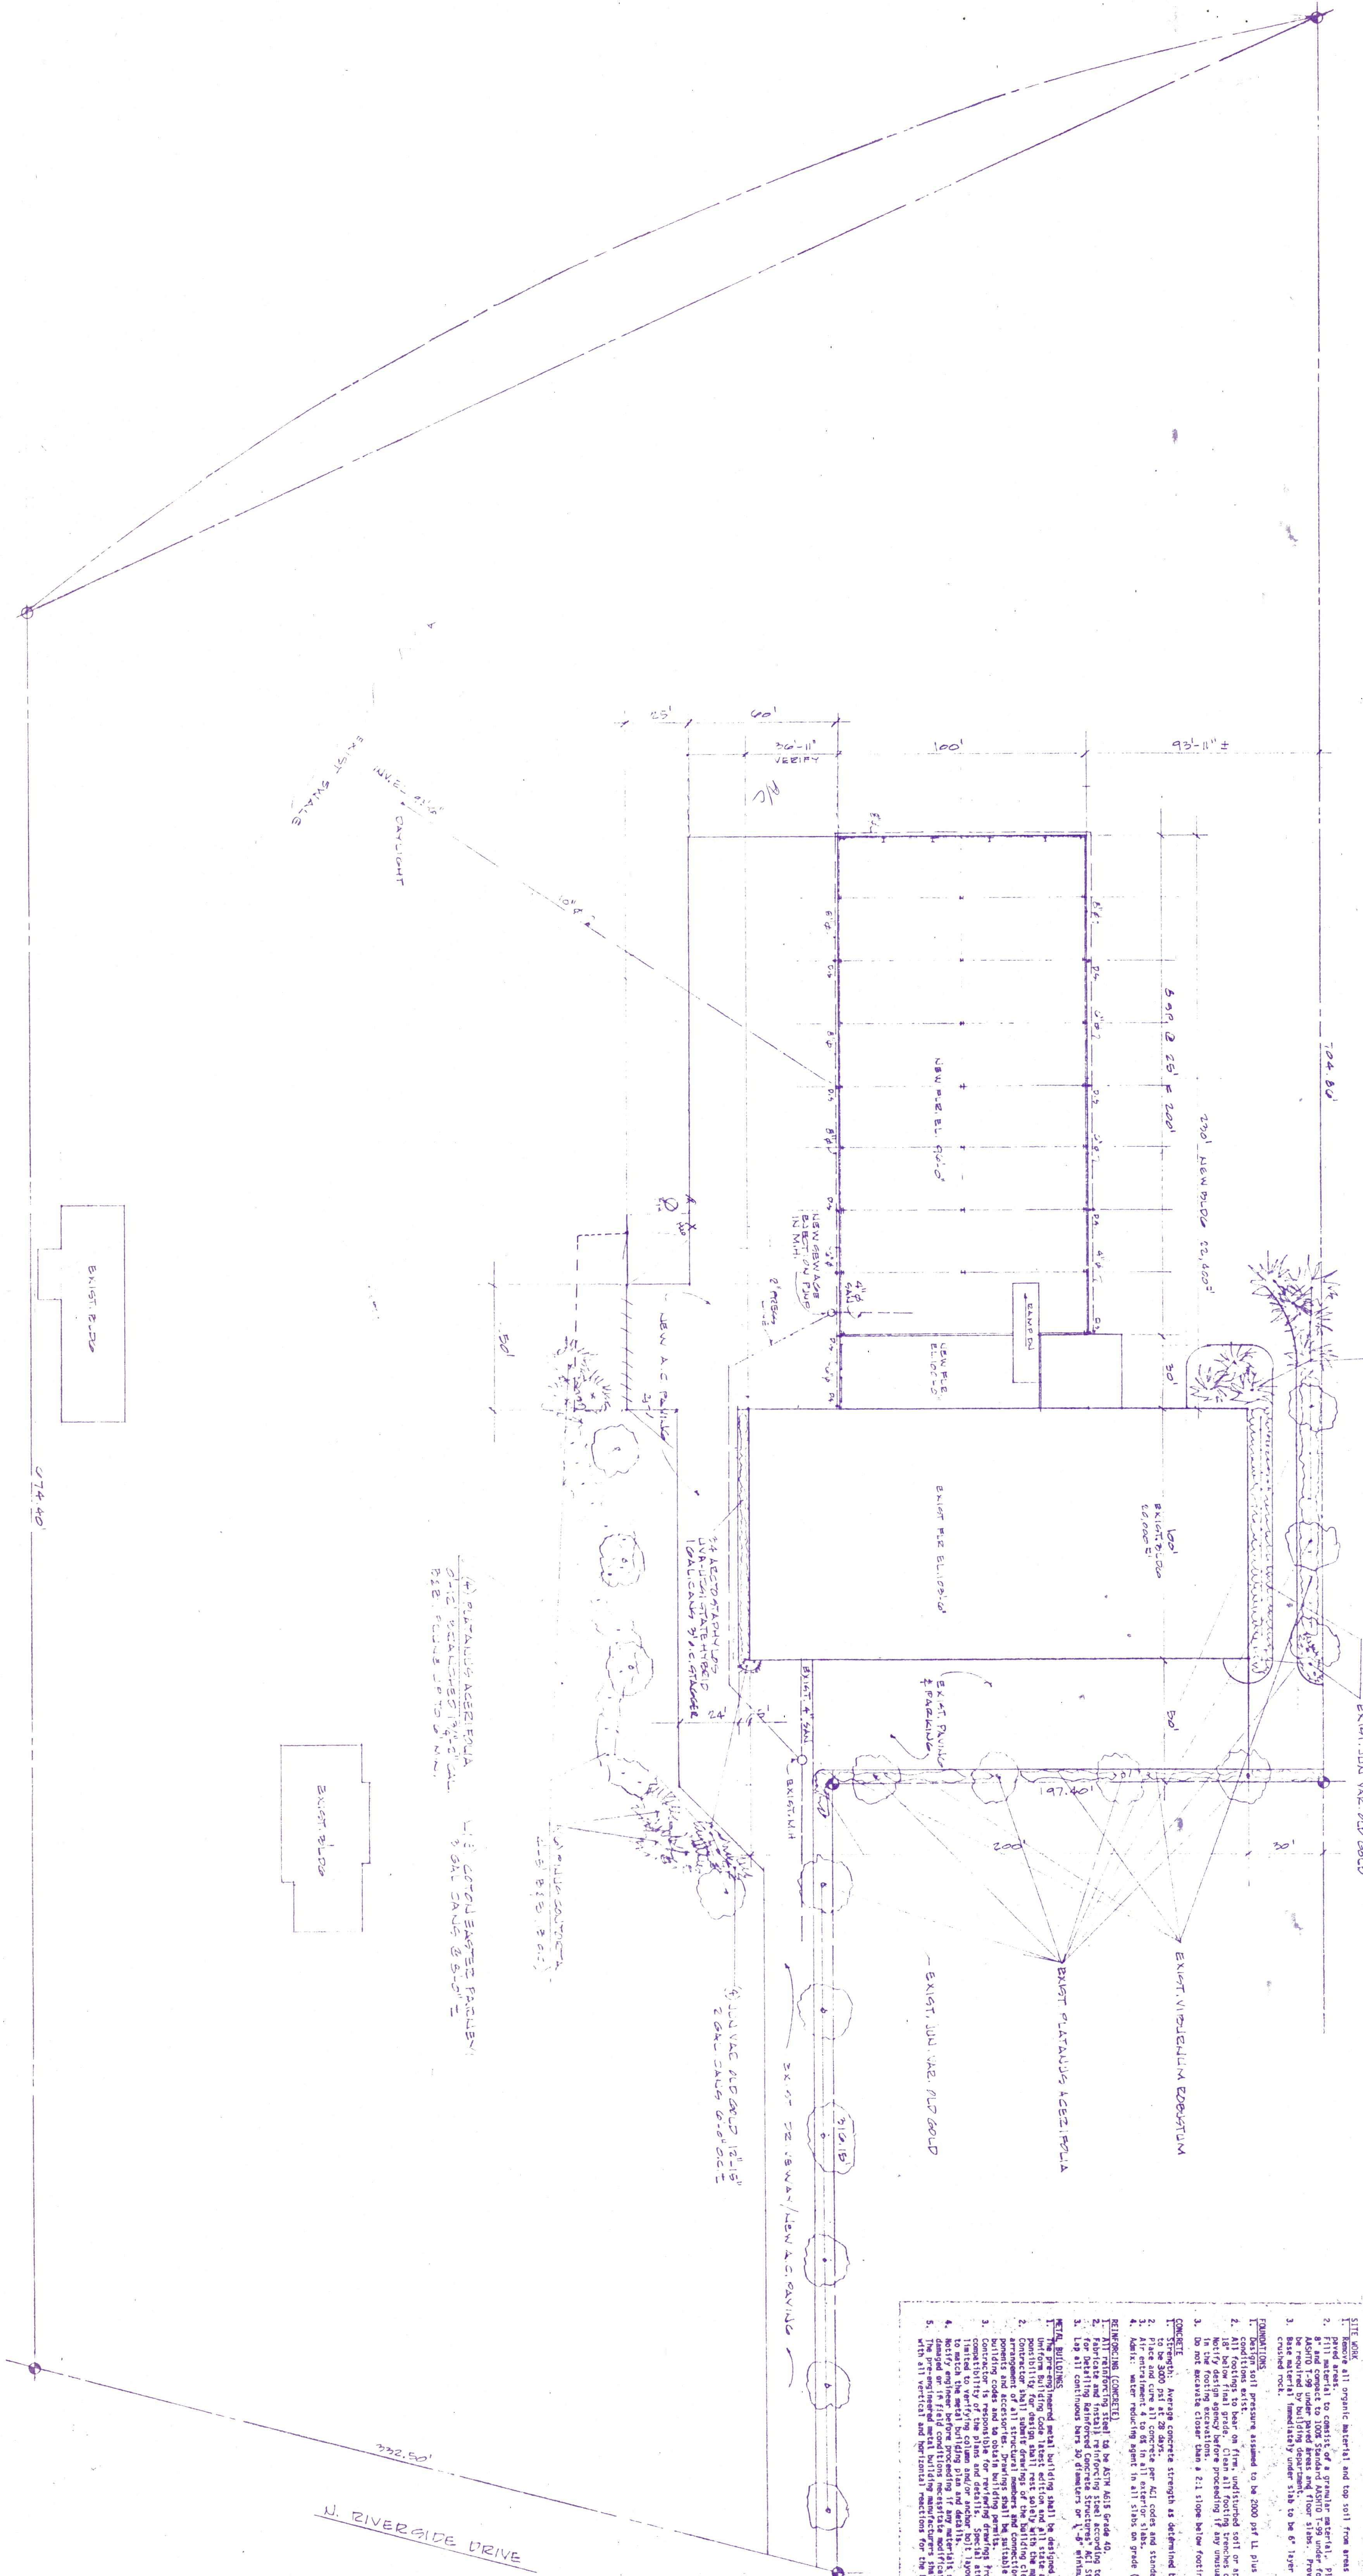


SITE PLAN

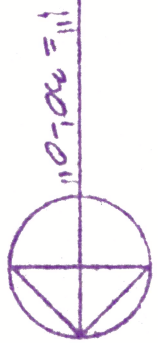



ATLAS-ALCHEM PLASTICS
4150 RIVERSIDE DRIVE MC MINNVILLE OREGON
ATLAS GENERAL CONTRACTORS
SITE PLAN (LANDSCAPING)

VAN DOMELEN / LOOIJENGA & ASSOCIATES
Consulting Structural Engineers
3933 SW KELLY AVE / PORTLAND, OREGON 97201 (503) 222 4453



NO.	DATE	REVISIONS
1	7-14-88	LANDSCAPING ADDED